


PLOT

POZEMKY VE VLASTNICTVÍ MĚSTA

34/2	29 ^{m2}
35/2	50 ^{m2}
373 dle "b"	13 ^{m2}
650/3 dle "a"	48 ^{m2}
	<u>140^{m2}</u>

POZEMKY VE VLASTNICTVÍ [REDACTED]

650/2	77 ^{m2}
34/1 dle "c"	3 ^{m2}
35/4	16 ^{m2}
	<u>96^{m2}</u>

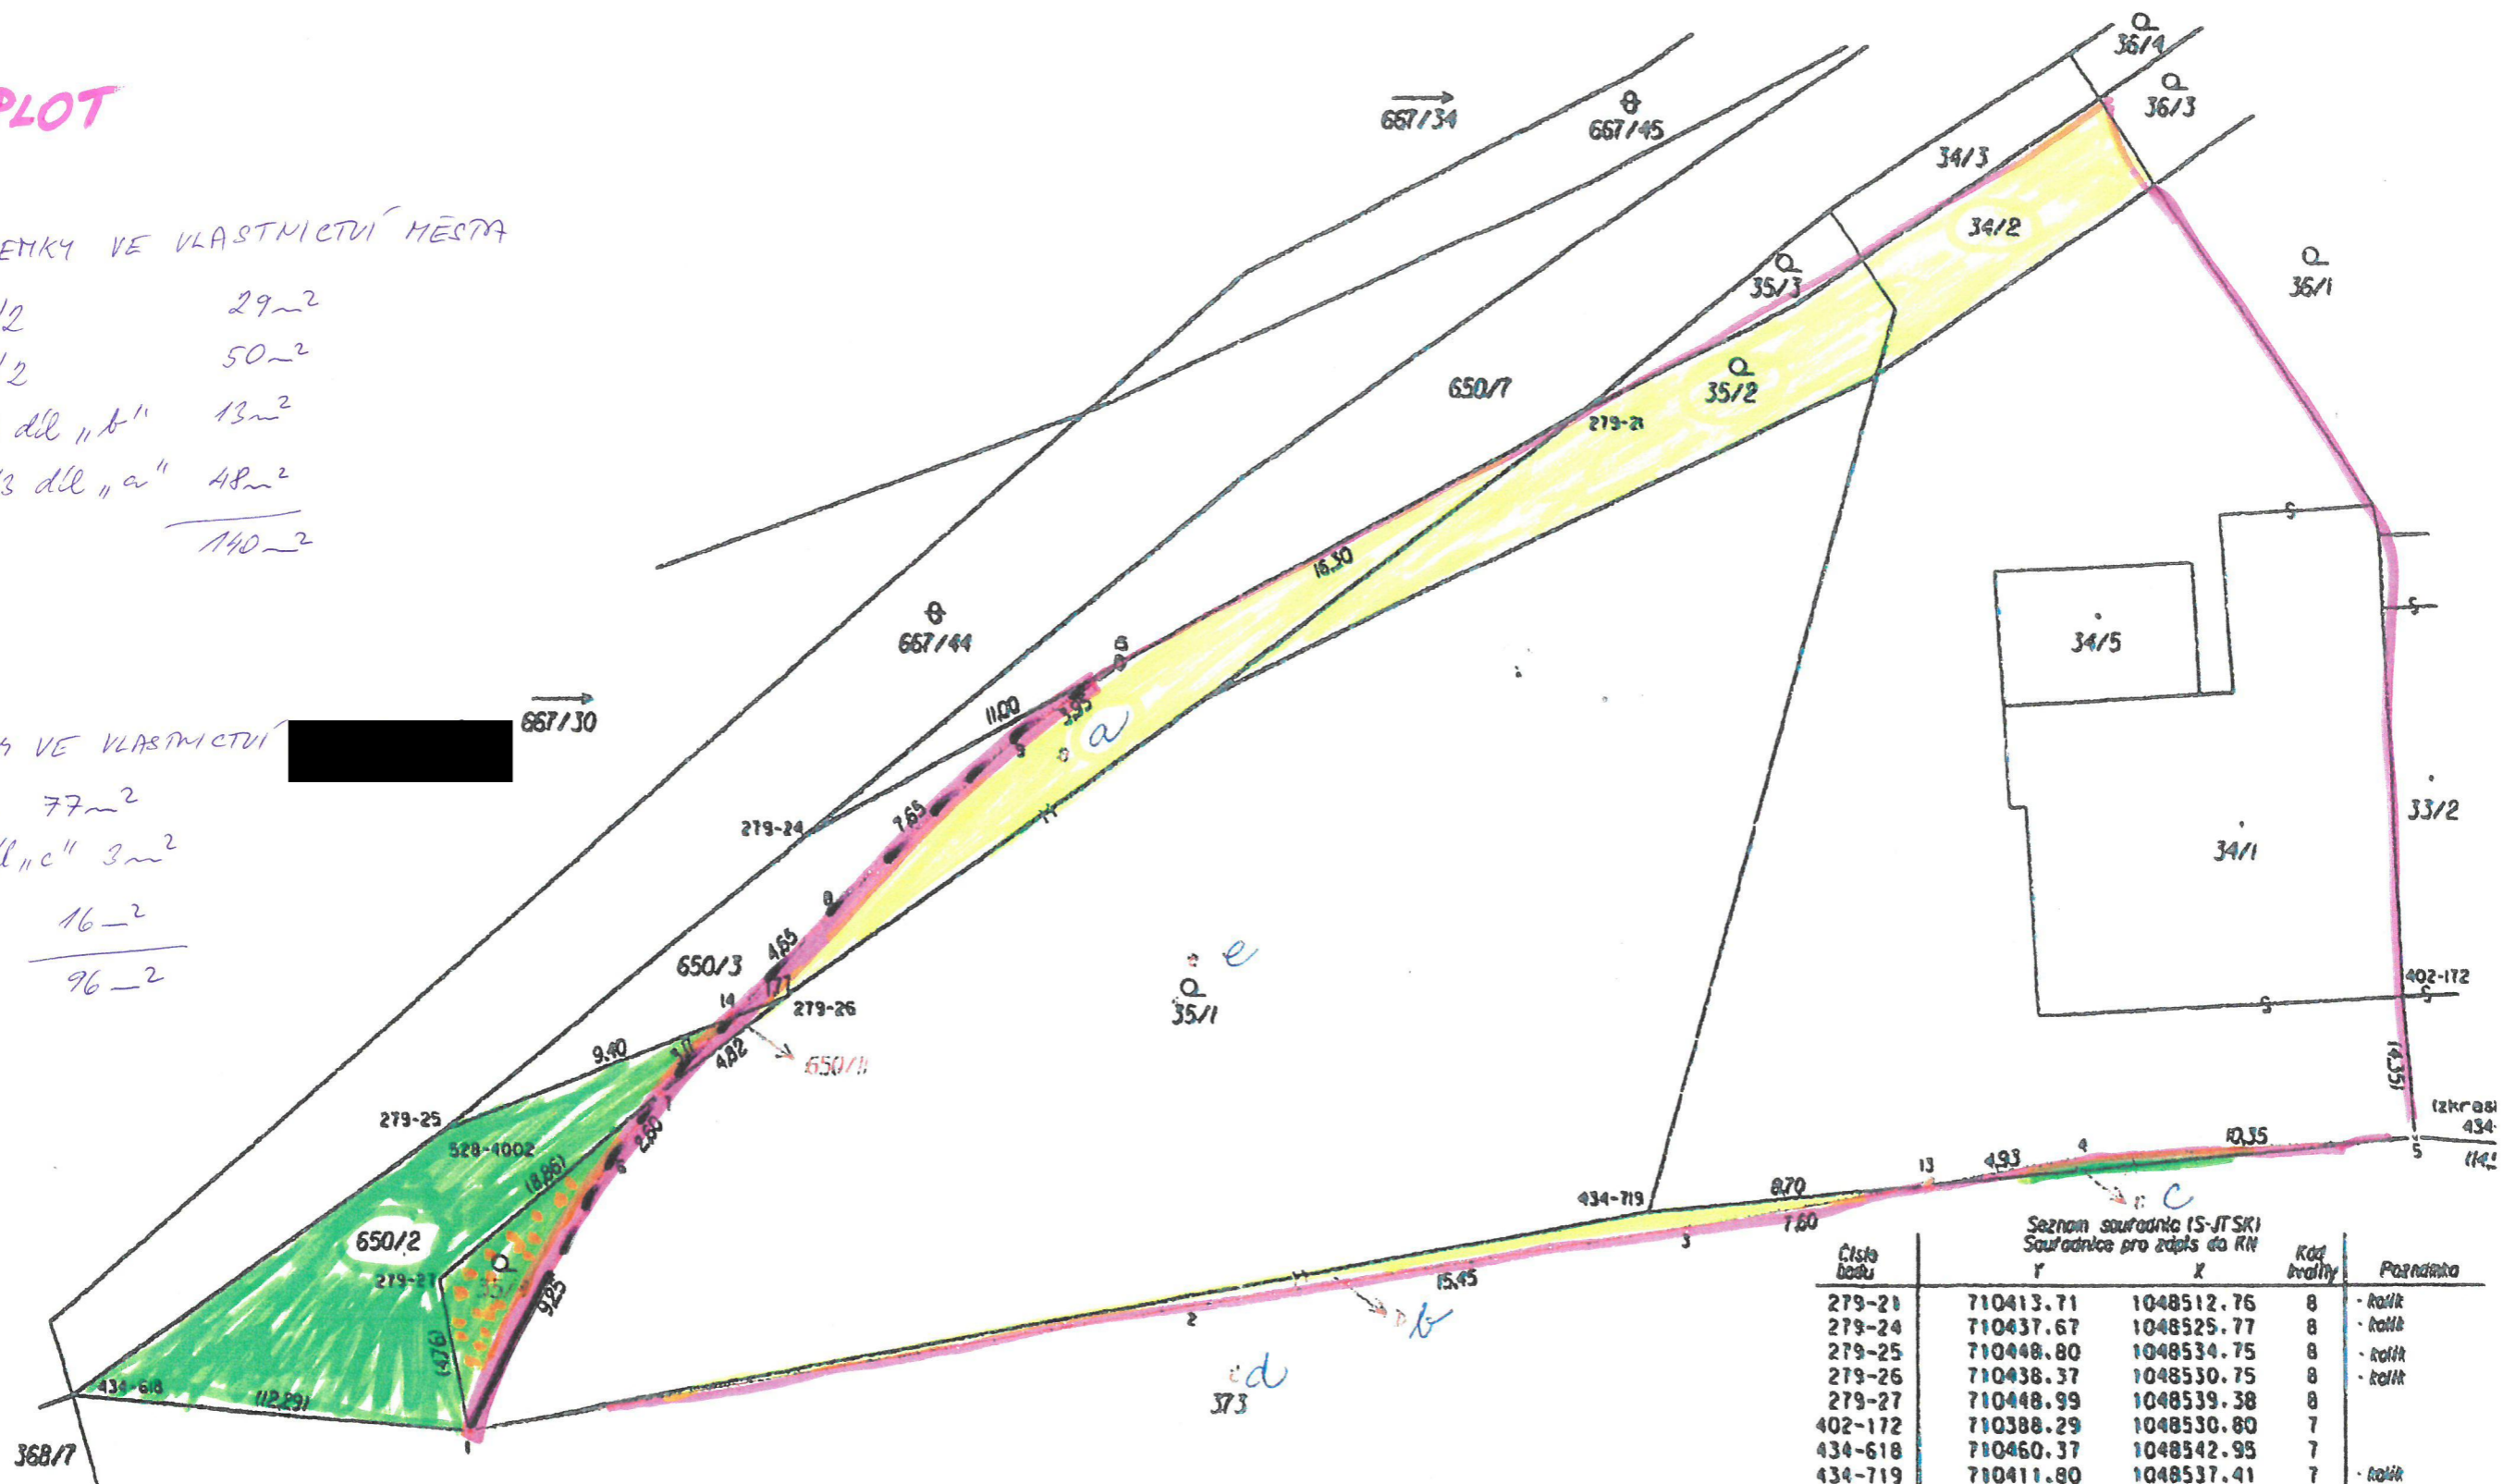

Seznam souřadnic (S-JTSK)
Souřadnice pro zápis do KN

Číslo bodu	Y	X	Kód bodu	Poznámka
279-21	710413.71	1048512.76	8	- kolík
279-24	710437.67	1048525.77	8	- kolík
279-25	710448.80	1048534.75	8	- kolík
279-26	710438.37	1048530.75	8	- kolík
279-27	710448.99	1048539.38	8	
402-172	710388.29	1048530.80	7	
434-618	710460.37	1048542.95	7	
434-719	710411.80	1048537.41	7	- kolík
434-867	710373.55	1048536.21	7	
1	710448.13	1048544.06	3	- sloupek
2	710425.90	1048540.30	3	- sloupek
3	710410.65	1048537.89	3	- sloupek
4	710398.30	1048535.74	3	- sloupek
5	710388.01	1048535.14	3	- sloupek
6	710443.79	1048535.77	3	- sloupek
7	710442.20	1048533.69	3	- sloupek
8	710436.83	1048528.00	3	- sloupek
9	710431.26	1048522.78	3	- sloupek
13	710403.15	1048536.58	3	- hráb
14	710440.02	1048531.38	3	- maziak
15	710428.02	1048520.53	8	- maziak